

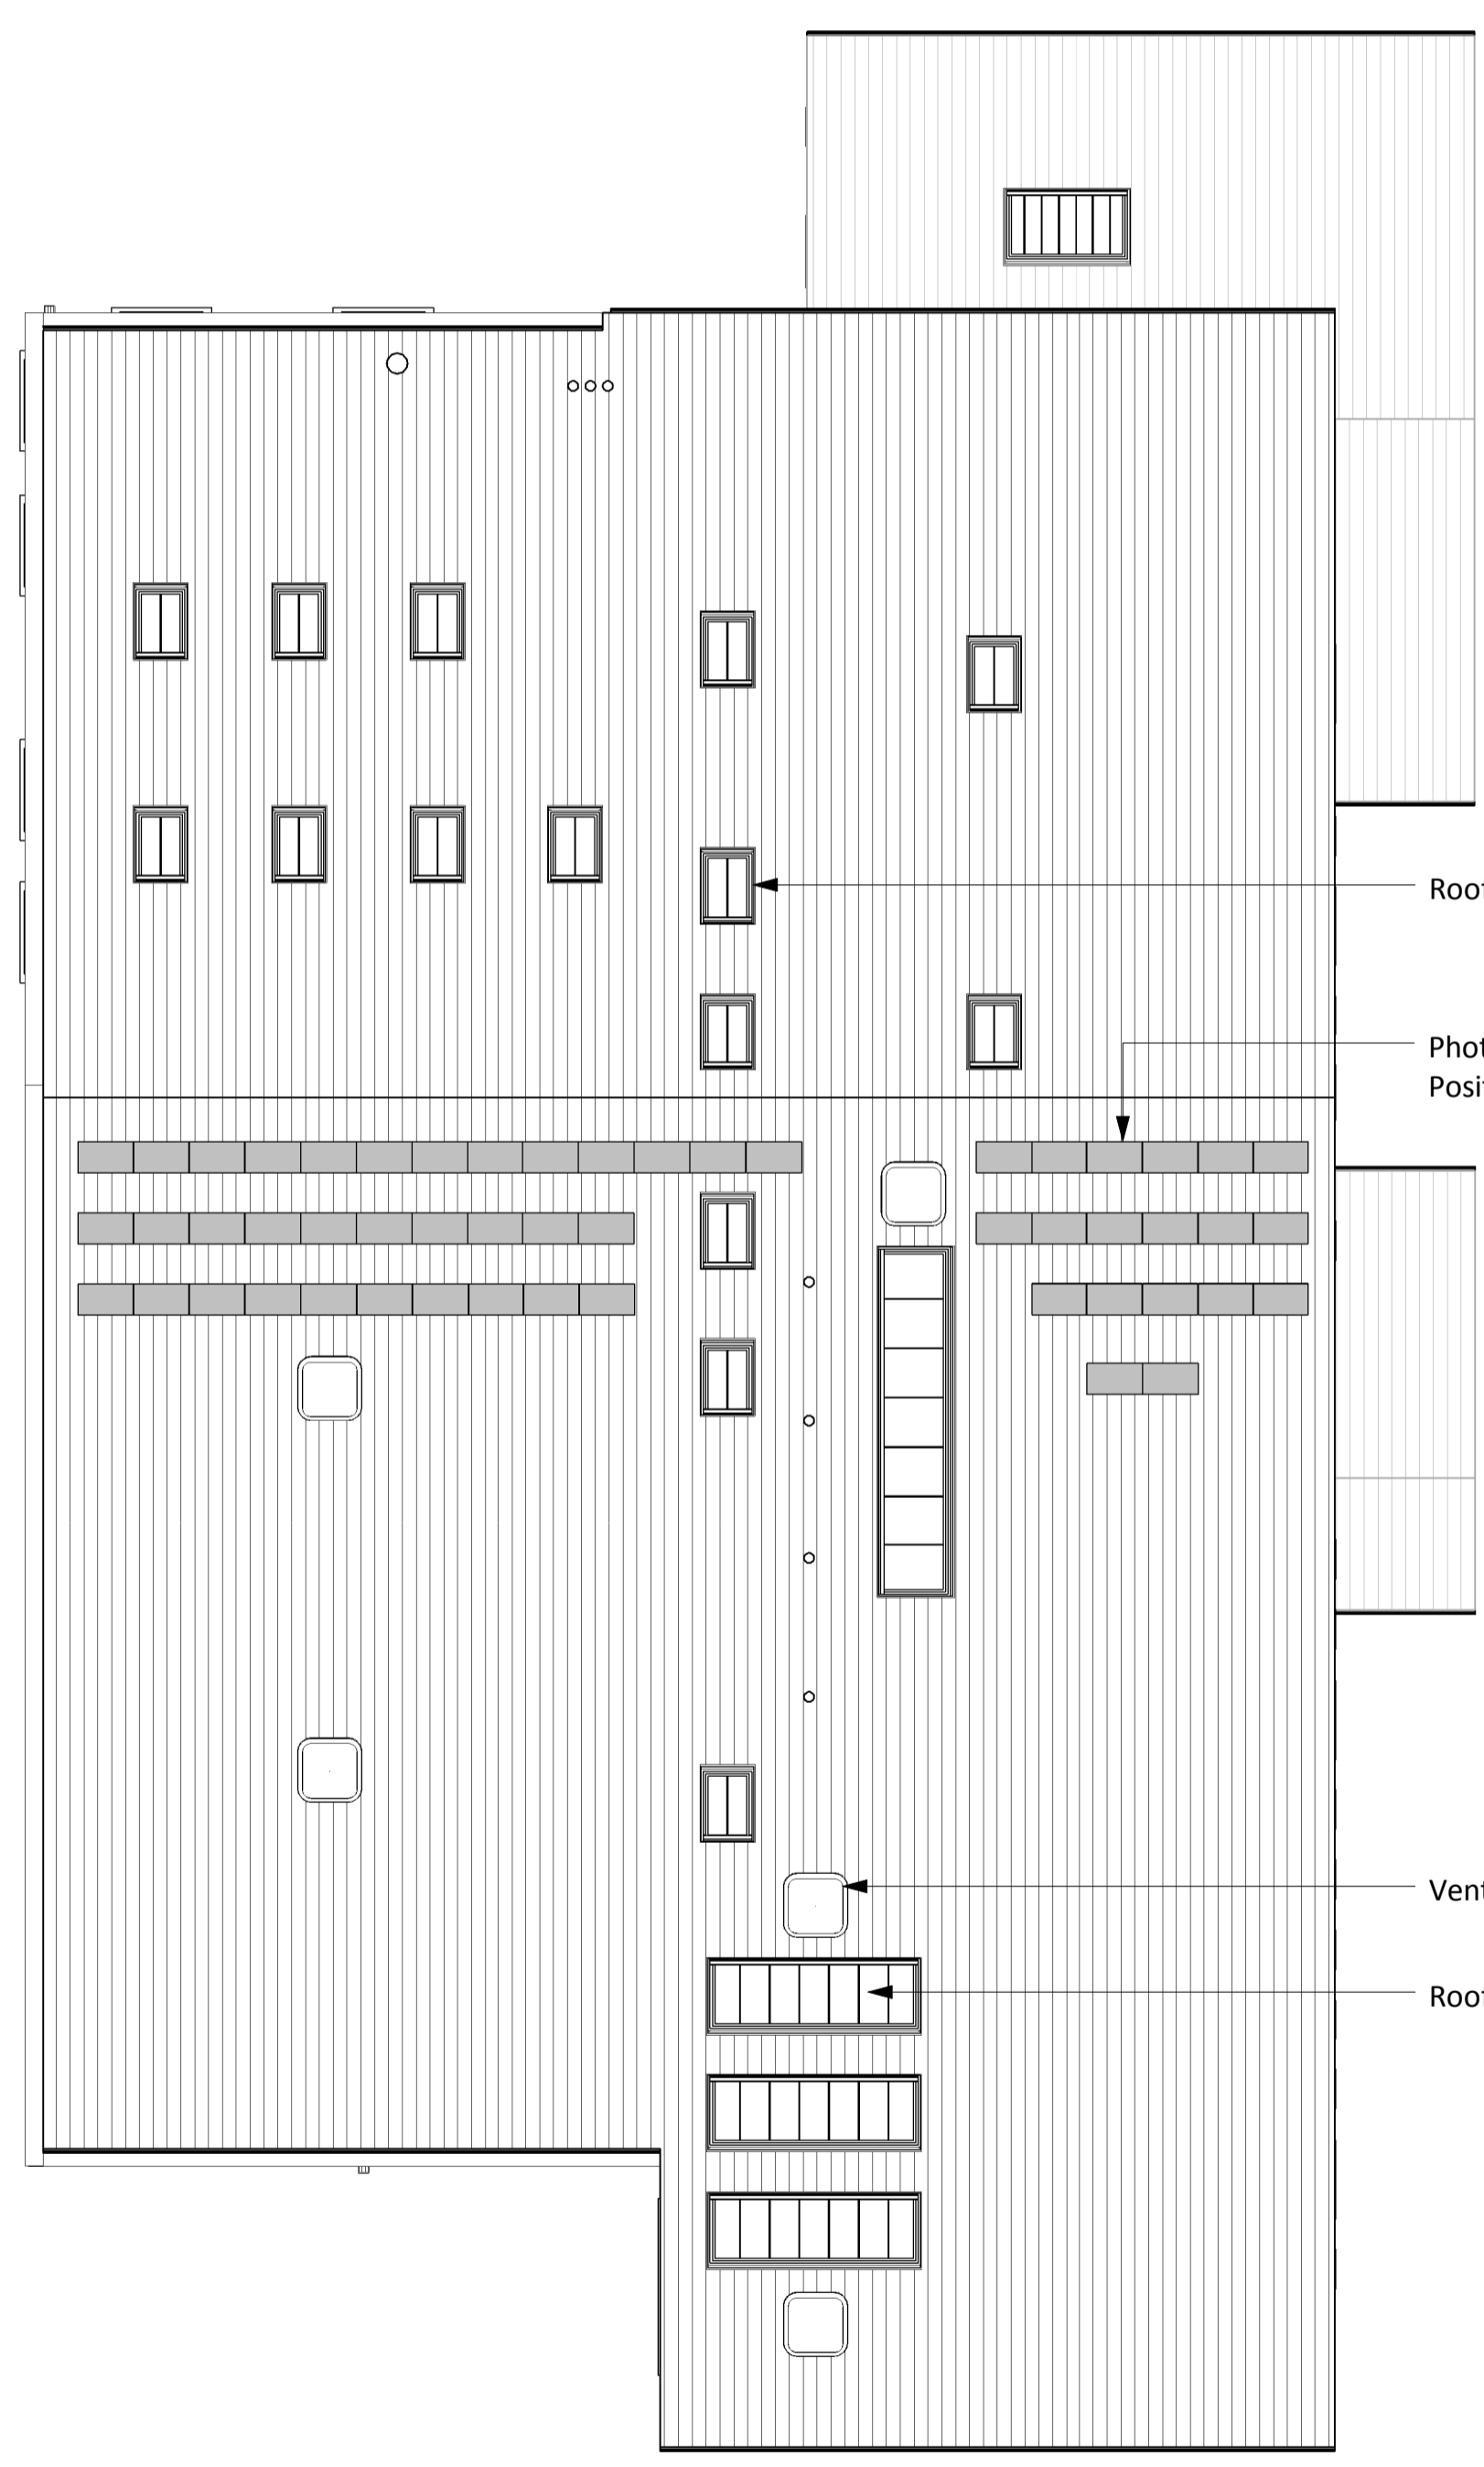


1. First Floor Plan
1 : 200

 

2. Roof Plan.
1 : 200

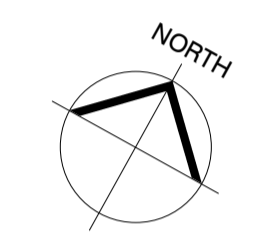

PL	P1	05/06/17	Issued for PAC submission
STATUS	REV	DATE	DESCRIPTION
CLIENT	Kier Construction		REVISOR ERM
			CHECKED BY CJ
			ORIGINATOR NO 70327

CONSULTANT
STRIDE TREGLOWN
www.stridetreglow.com © Stride Treglow Limited 2016

PROJECT
Croesyceiliog Comprehensive School
Woodland Road
Croesyceiliog
Cwmbran
NP44 2YB

DRAWING TITLE
Sports, Hub and Sixth Form Building- First Floor
Plan and Roof Plan

SUITABILITY STATUS PL : PLANNING	SCALE 1 : 200 @ A1
-------------------------------------	-----------------------

PROJECT ORIGINATOR ZONE LEVEL TYPE ROLE CLASSIFICATION NUMBER	REVISION
70327-STL-V2-ZZ-DR-A-ZZZZ-01201	P1