

 


SITE LOCATION PLAN

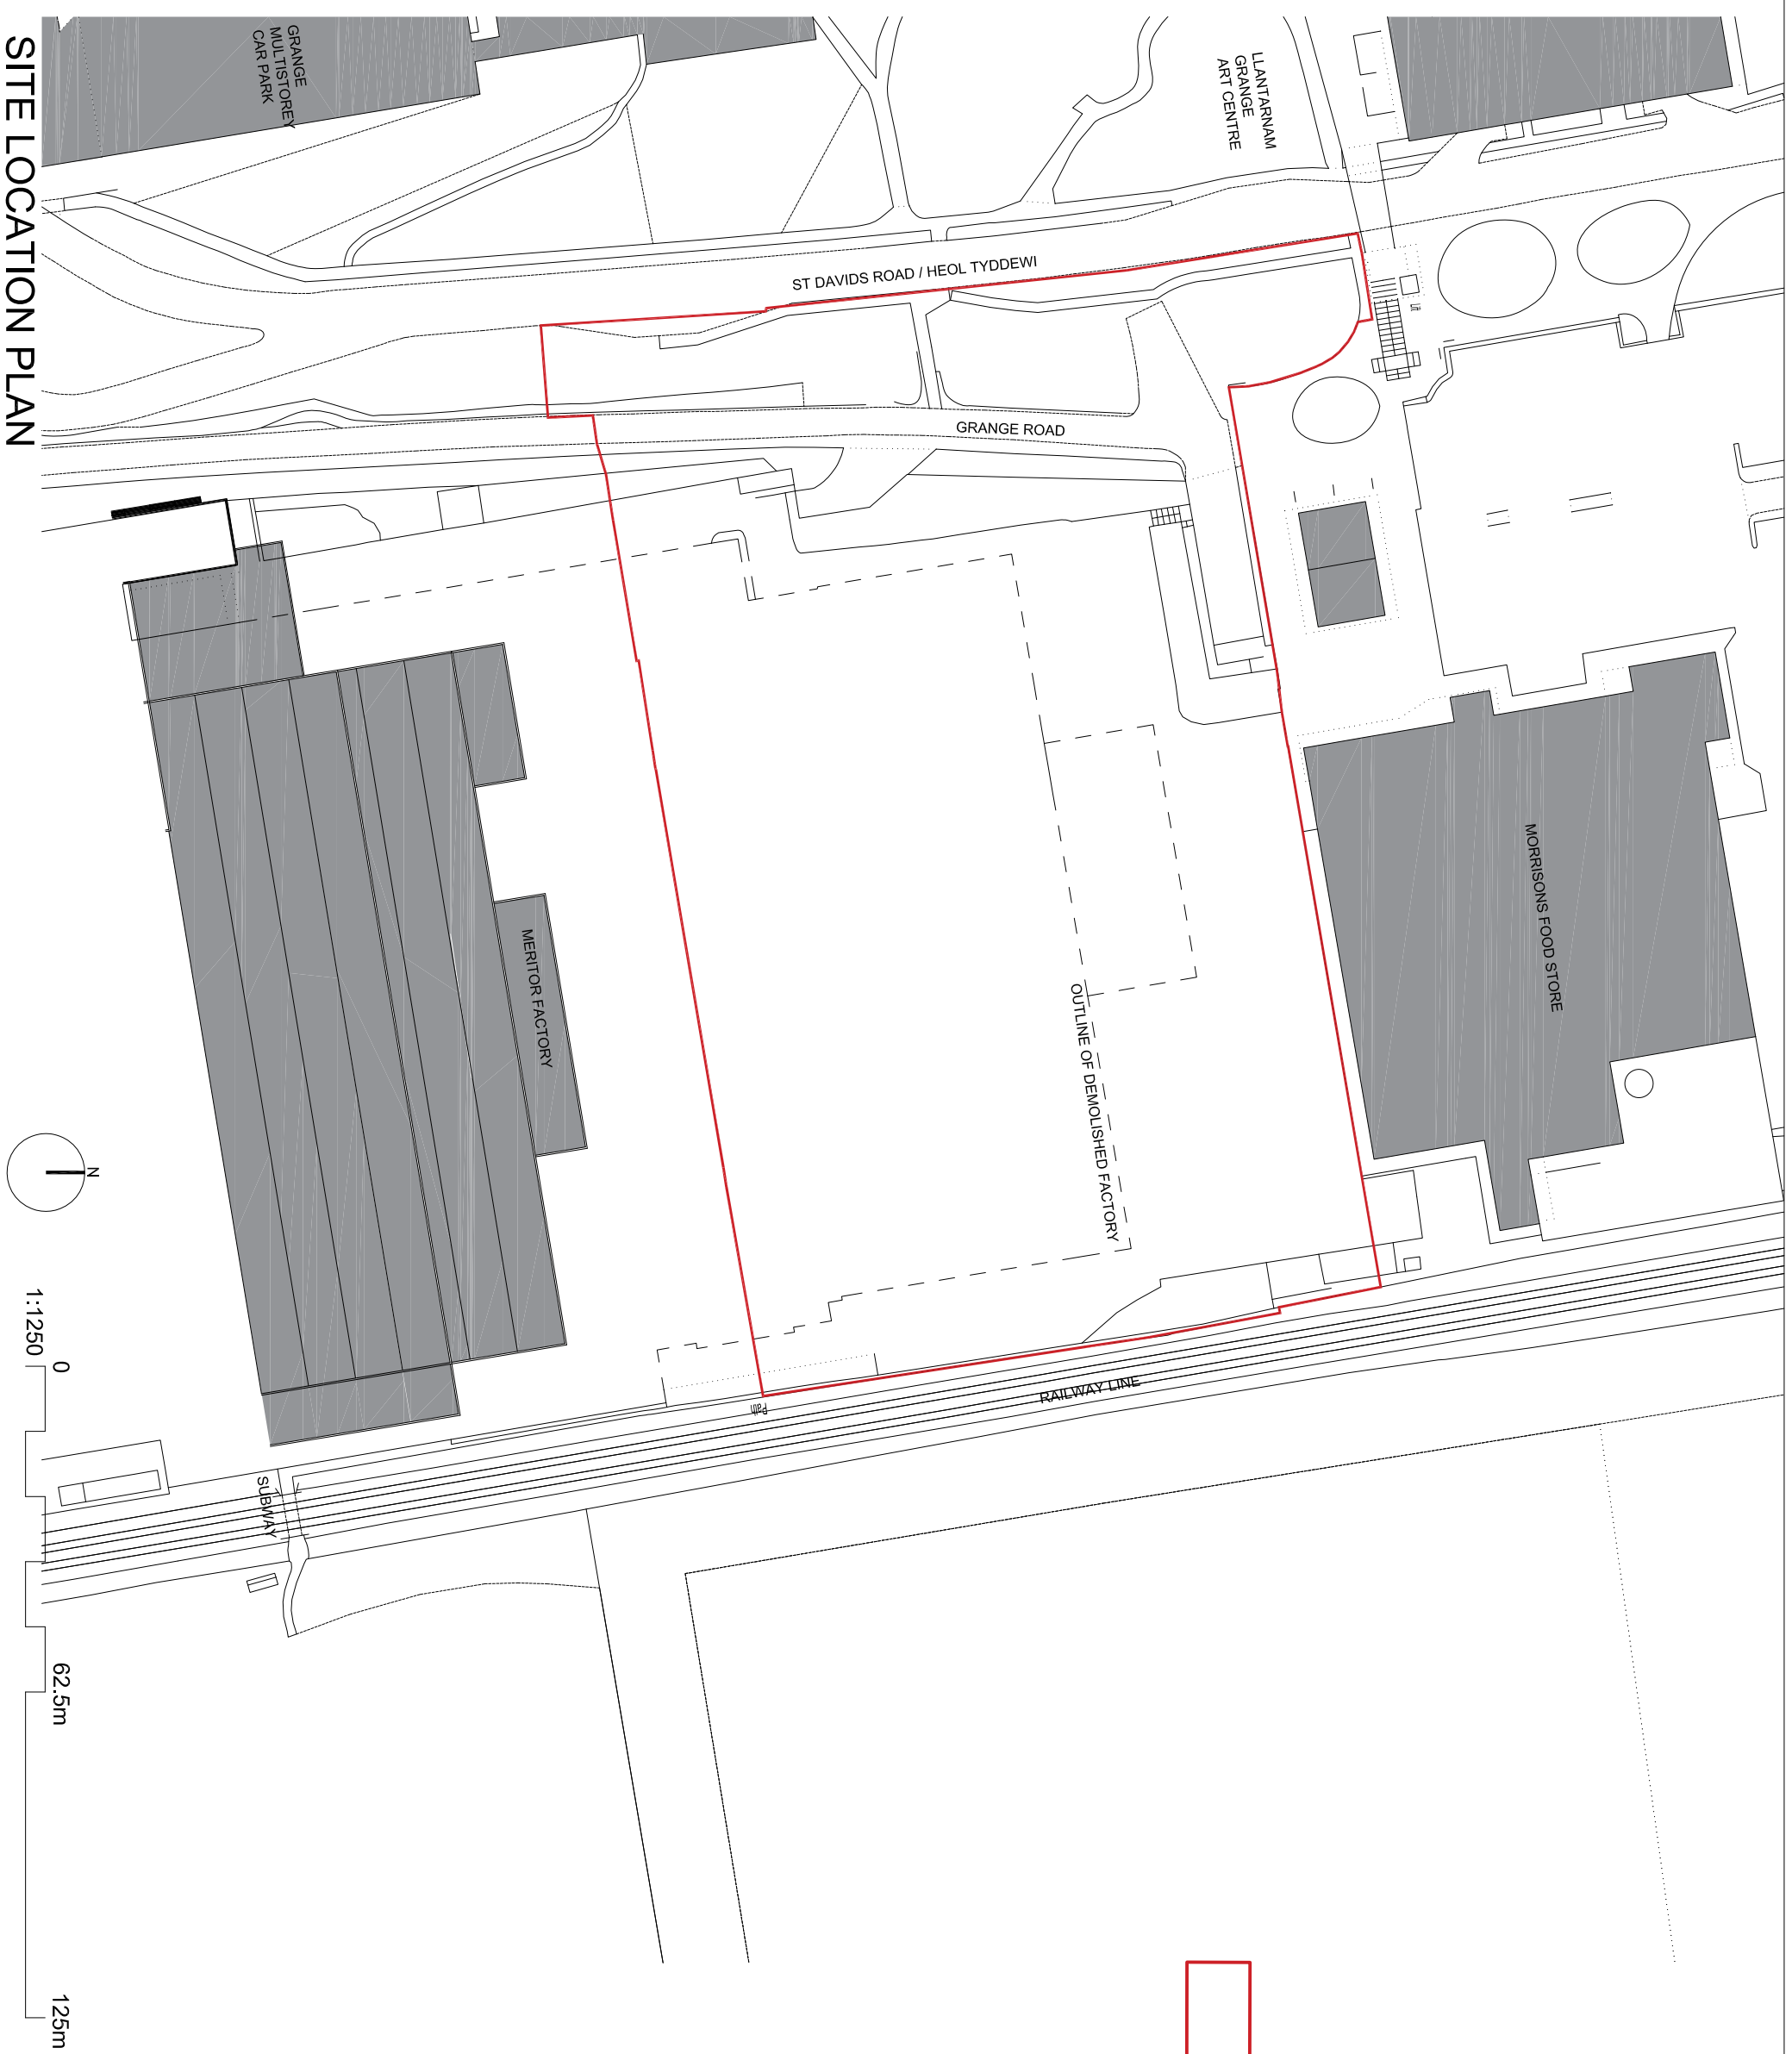

1:1250 0 62.5m 125m

 

APPLICATION BOUNDARY
25,498 SQM

clients logo
contractors logo

REV	DATE	DESCRIPTION	BY
IN CASE OF DOUBT OR DISCREPANCIES PLEASE REFER TO ARCHITECT FOR INSTRUCTIONS. THIS DRAWING SHOULD NOT BE SCALED. THIS DRAWING IS COPYRIGHT.			

- 01. DESIGN
- 02. DESIGN CONCLUSION
- 03. PLANNING
- 04. PRODUCTION INFORMATION
- 05. BUILDING REGULATIONS
- 06. TENDER
- 07. CONSTRUCTION
- 08. FINAL CONSTRUCTION
- 09. SPARE

DRAWING STATUS:	01 DESIGN
01 PRELIMINARY	02 FOR COMMENT
OTHER:	03 FOR APPROVAL

PROJECT:
TORFAEN SIXTH FORM CENTRE
ST DAVIDS ROAD
CWMBRAN

DRAWING TITLE:
SITE LOCATION PLAN

boyes
ARCHITECTS

4th Floor, Greyfriars House
Greyfriars Road,
Cardiff CF10 3AL
Tel: 029 2055 8900 Fax: 029 2039 9992
www.boyes.co.uk

Registered office: 4th Floor, 295, 301 (England & Wales)

DATE:	12.02.18	SCALE:	1:1250 @A3
JOB NO.:	5861	DRAWN BY:	NH
DWG NO.:	PL01	REV.:	

NOT PROTECTED BY COPYRIGHT
CAD REFERENCE: C:\p\2018\Torfaen\dwg\PL01.dwg
SITE PLAN/001