




1 Section through Central Library Resource Centre
1:200

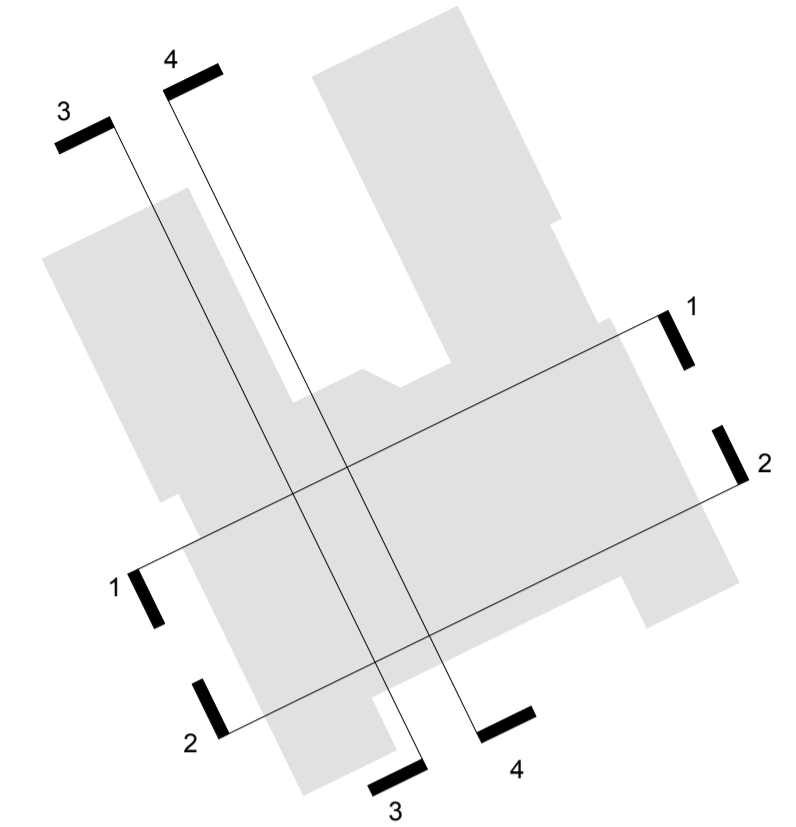


Location Plan

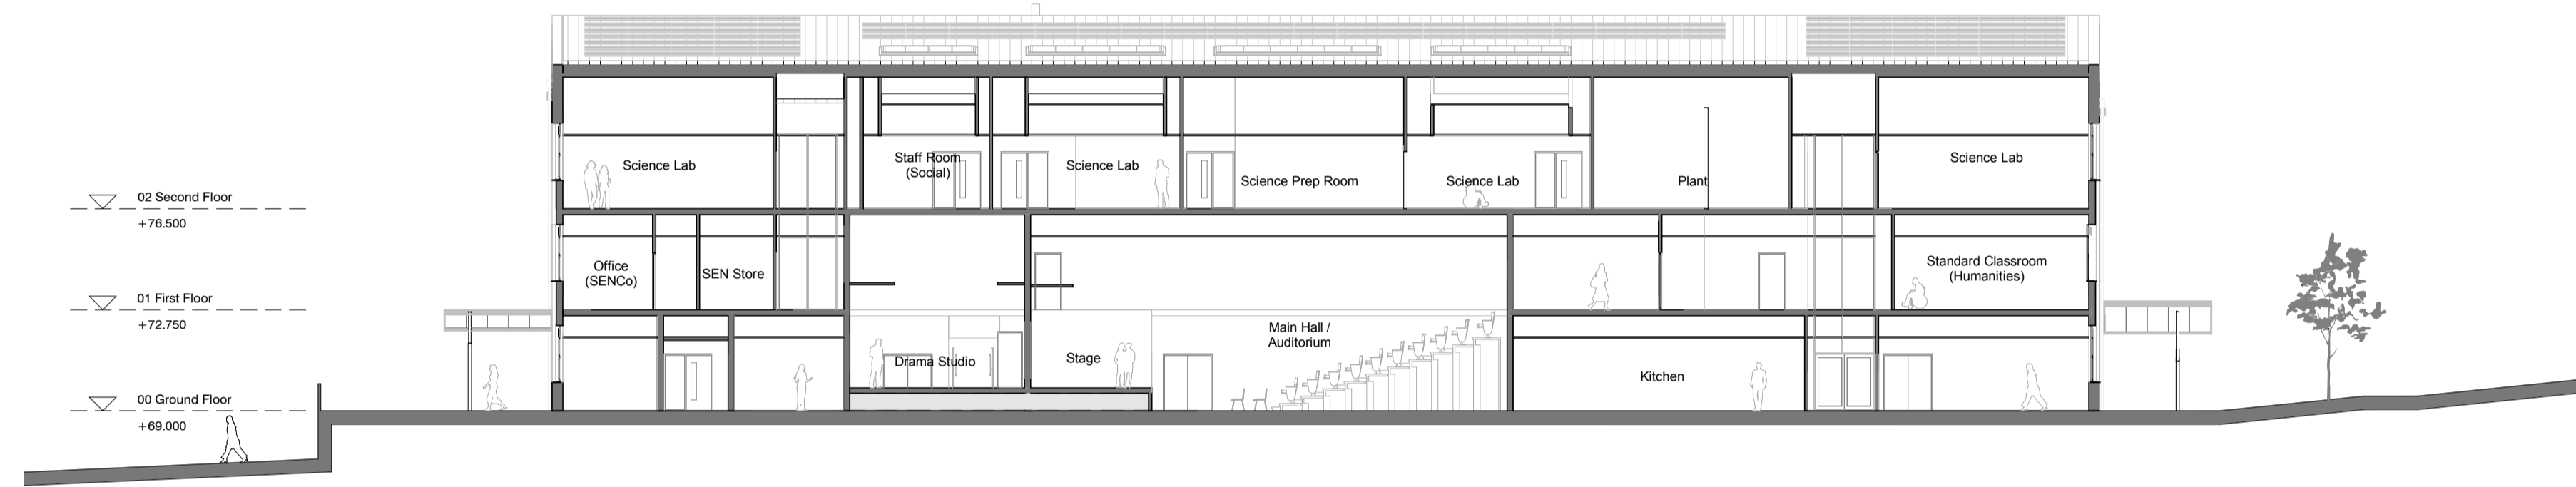

2 Section through Drama and Main Hall
1:200

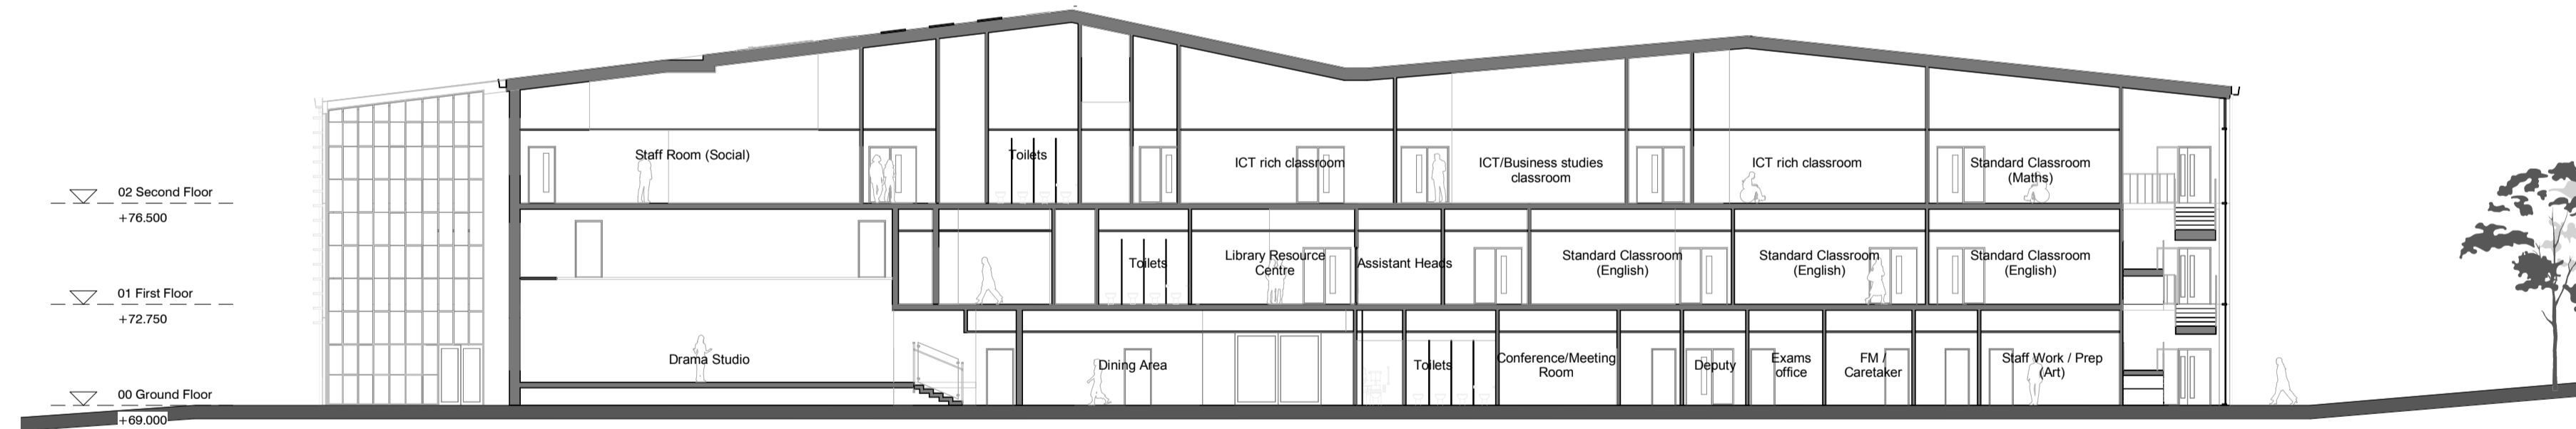

3 Section through Drama and Staff room social
1:200

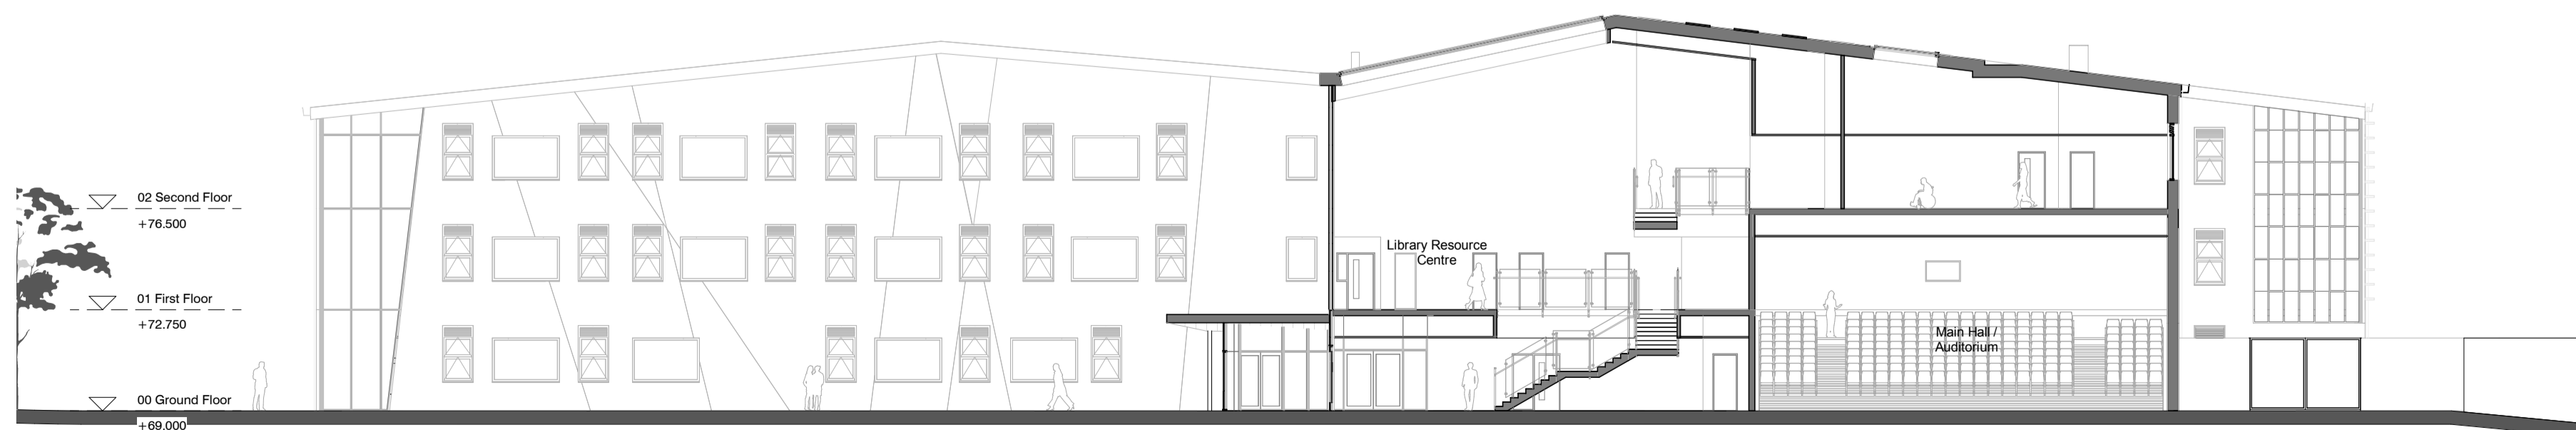

4 Section through Student Entrance
1:200



PL P1 05/06/17 Issued for PAC submission

STATUS	REV	DATE	DESCRIPTION	REVISED BY
CLIENT				ERM
Kier Construction				CHECKED BY
				CJ
ORIGINATOR NO				70327

CONSULTANT

STRIDE TREGLOWN
www.stridetreglow.com © Stride Treglow Limited 2016

PROJECT
Croesyceiliog Comprehensive School
Woodland Road
Croesyceiliog
Cwmbran
NP44 2YB

DRAWING TITLE
11-16 School - Sections

SUITABILITY STATUS
PL : PLANNING

SCALE
1 : 200 @ A1

PROJECT | ORIGINATOR | ZONE | LEVEL | TYPE | ROLE | CLASSIFICATION | NUMBER | REVISION
70327-STL-V1-ZZ-DR-A-ZZZZ-03100 P1