

CYNGOR BWRDEISTREF SIROL TORFAEN

DEDDF PRIFYRDD 1980 a DEDDF RHEOLEIDDIO TRAFFIG FFYRDD 1984

MIDDLE COEDCAE, BLAENAFON

PLATFFORM CYFLYMDER WEDI'I GODI A CHROESFAN PÂL

HYSBYSIR trwy hyn fod Cyngor Bwrdeistref Sirol Torfaen, wrth arfer ei bwerau o dan adran 90A Deddf Prifffyrdd 1980 ac adran 23 Deddf Rheoleiddio Traffig Ffyrdd 1984 (cyfeirir ati wedi hyn fel "y Ddeddf"), fel y'i diwygiwyd, a phob pŵer galluogi arall ac ar ôl ymgynghoriad gyda Phrif Swyddog yr Heddlu, yn bwriadu cyflwyno platfform cyflymder wedi'i godi a Chroesfan Pâl, fel amlinellir hynny yn Atodlenni 1 a 2 yr Hysbysiad hwn.

ATODLEN 1

Platfform cyflymder wedi'i godi 35 metr i'r de orllewin o'i chyffordd â Coedcae Road.

Disgrifiad:

MATH A: Platfform cyflymder Macadam Bitwminaid wedi'i godi a fydd yn 4 metr o hyd, 6 metr o led, 100mm o uchder a rampiau dynesu o 1.5 metr.

ATODLEN 2

Croesfan Pâl 37 metr i'r de orllewin o'i chyffordd â Coedcae Road.

Mae copi o gynllun yn dangos y darnau o'r heol a effeithir a Datganiad o resymau'r Cyngor dros y cynigion ar gael i'w gweld ar-lein trwy <https://www.torfaen.gov.uk/cy/Roads-And-Pavements>

Dylid danfon gwrthwynebiadau i'r cynigion yn ysgrifenedig gan roi manylion y seiliau ar gyfer eu gwneud i Gyngor Bwrdeistref Sirol Torfaen, Adran Adnoddau, Isadran Gyfreithiol, Y Ganolfan Ddinesig, Pont-y-pŵl NP4 6YB neu drwy e-bost at traffic.orders.legal@torfaen.gov.uk a rhaid eu derbyn erbyn 12 Awst 2026, gan roi'r cyfeirnod "Middle Coedcae".

Dyddiedig: 22 Gorffennaf 2026

TORFAEN COUNTY BOROUGH COUNCIL

HIGHWAYS ACT 1980 & ROAD TRAFFIC REGULATION ACT 1984

MIDDLE COEDCAE, BLAENAVON

RAISED SPEED PLATFORM AND PUFFIN CROSSING

TAKE NOTICE that Torfaen County Borough Council in exercise of their powers under section 90A of the Highways Act 1980 and section 23 of the Road Traffic Regulation Act 1984 (hereinafter referred to as “the Act”), as amended, and of all other enabling powers and after consultation with the Chief Officer of Police, propose to introduce a raised speed platform and Puffin Crossing, as outlined within Schedules 1 and 2 of this Notice.

SCHEDULE 1

Raised speed platform 35 metres south-west of its junction with Coedcae Road.

Description:

TYPE A: Bituminous Macadam raised speed platform to be 4 metres long, 6 metres wide, 100mm high and approach ramps to be 1.5 metres.

SCHEDULE 2

Puffin Crossing 37 metres south-west of its junction with Coedcae Road.

A copy of a plan showing the affected lengths of road and Statement of the Council’s reasons for the proposals is available to view online via <https://www.torfaen.gov.uk/roadsandpavements>.

Objections to the proposals should be sent in writing specifying the grounds upon which they are made to Torfaen County Borough Council, Resources Department, Legal Section, Civic Centre, Pontypool NP4 6YB or by email to traffic.orders.legal@torfaen.gov.uk and must be received by 12 August 2026, quoting the reference “Middle Coedcae”.

Dated: 22 July 2026

TORFAEN COUNTY BOROUGH COUNCIL

MIDDLE COEDCAE, BLAENAVON

PROPOSED PUFFIN CROSSING AND RAISED PLATFORM

STATEMENT OF REASONS


The Council is proposing to implement a signalised puffin crossing and raised platform on Middle Coedcae, Blaenavon. The Council received multiple road safety concerns from members of the public, parents and local ward members regarding vehicle speeds and crossing Middle Coedcae as a means to access Blaenavon Heritage VC Primary School.

The crossing and platform is therefore designed to provide reduced speeds and improved connectivity for pedestrians and ensure a safe crossing point for those walking to and from school as well as providing a wider community benefit for anyone accessing Blaenavon Resource Centre.

The proposals are shown on Drawing No. PE0325-TS-001

Reproduced from Ordnance Survey with permission of the Controller of Her Majesty's Stationery Office © Crown copyright. Unauthorised reproduction infringes Crown Copyright and may lead to prosecution/civil proceedings. LICENCE No LA 100020789. 2005

Atgynhychwyd o Fapiau'r Ordnance Survey gyda chaniatâd Rheolwr Llyfrfa Ei Mawrhydi © Hawlfraint y Goron. Y Mae Atgynhychu heb awdurdod yn torri Hawlfraint y Goron a gall arwain at erlyniad neu achosion sifil. RHIF Y TRWYDDED LA 100020789. 2005

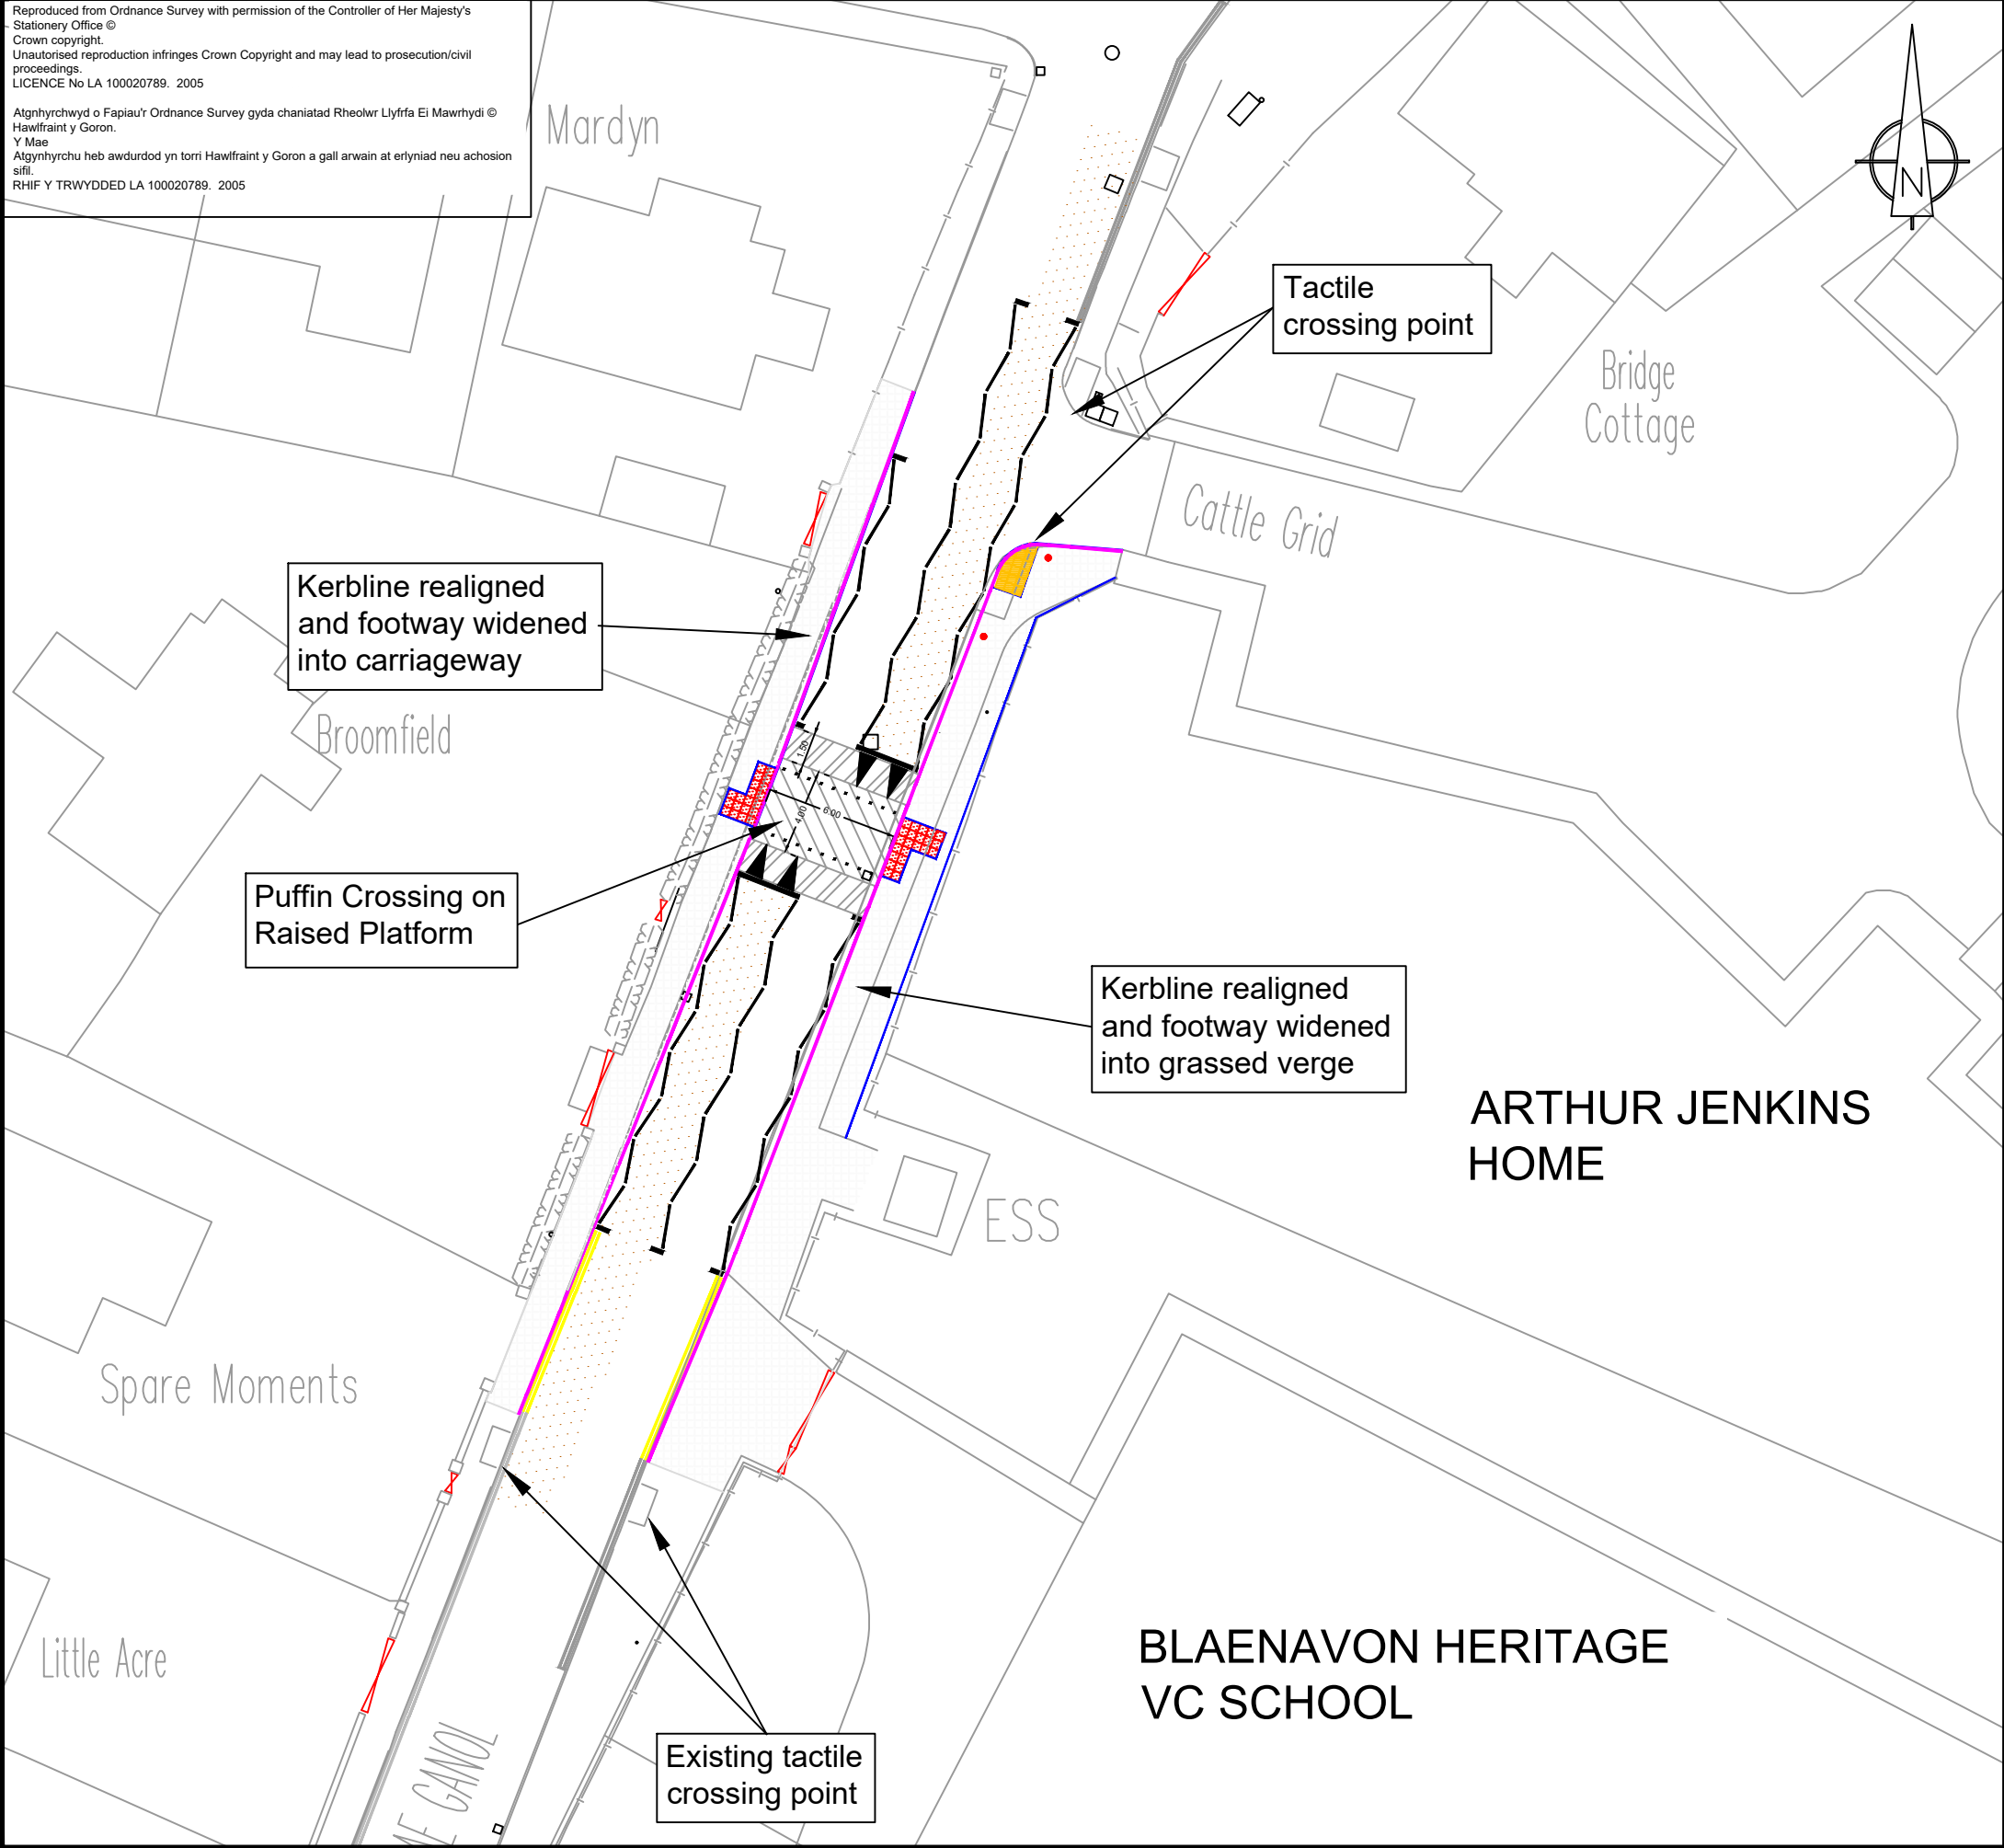

KEY:


- Existing Footway to be widened
- Proposed Puffin Crossing on Raised Platform
- Proposed Ramps at 1.5m long
- Proposed red tactiles
- Proposed buff tactile crossing point
- Proposed kerbline
- Proposed edgings
- Proposed marker post

NOTES:

- DO NOT SCALE OFF DRAWING.
- ALL DIMENSIONS ARE IN METRES UNLESS OTHERWISE SHOWN.

Rev.	Description	Drn By.	Chk By.	App By.	Date

TORFAEN COUNTY BOROUGH

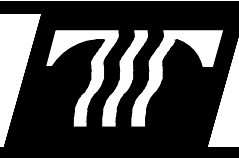

BWRDEISTREF SIROL TORFAEN

NEIGHBOURHOODS AND ENVIRONMENT CYMDOGAETHAU A'R AMGYLCHEDD
Director/ Cyfarwyddwr Mark Thomas

Drawing Title

SRIC SCHEME 2026 - 2027

BLAENAVON HERITAGE VC PRIMARY SCHOOL

PROPOSED PUFFIN CROSSING ON RAISED PLATFORM

Drawn	Date	Checked	Date	Scale
CW	28/05/26			NTS

This drawing must not be scaled. The contractor should check dimensions before commencing work and report any errors or omissions to the Engineer.

Drawing No.

PE0325-TS-001

Rev.

0