




1 Section through HUB and 6th Form
1:200

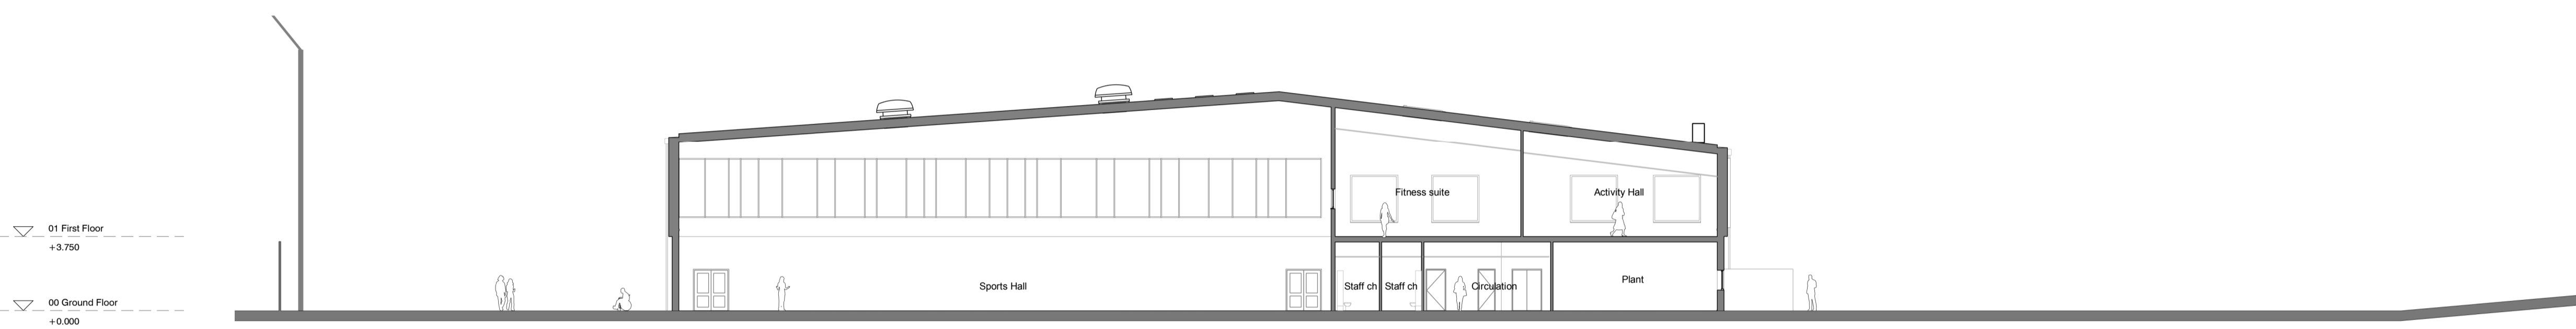

2 Section through Sports Facilities
1:200

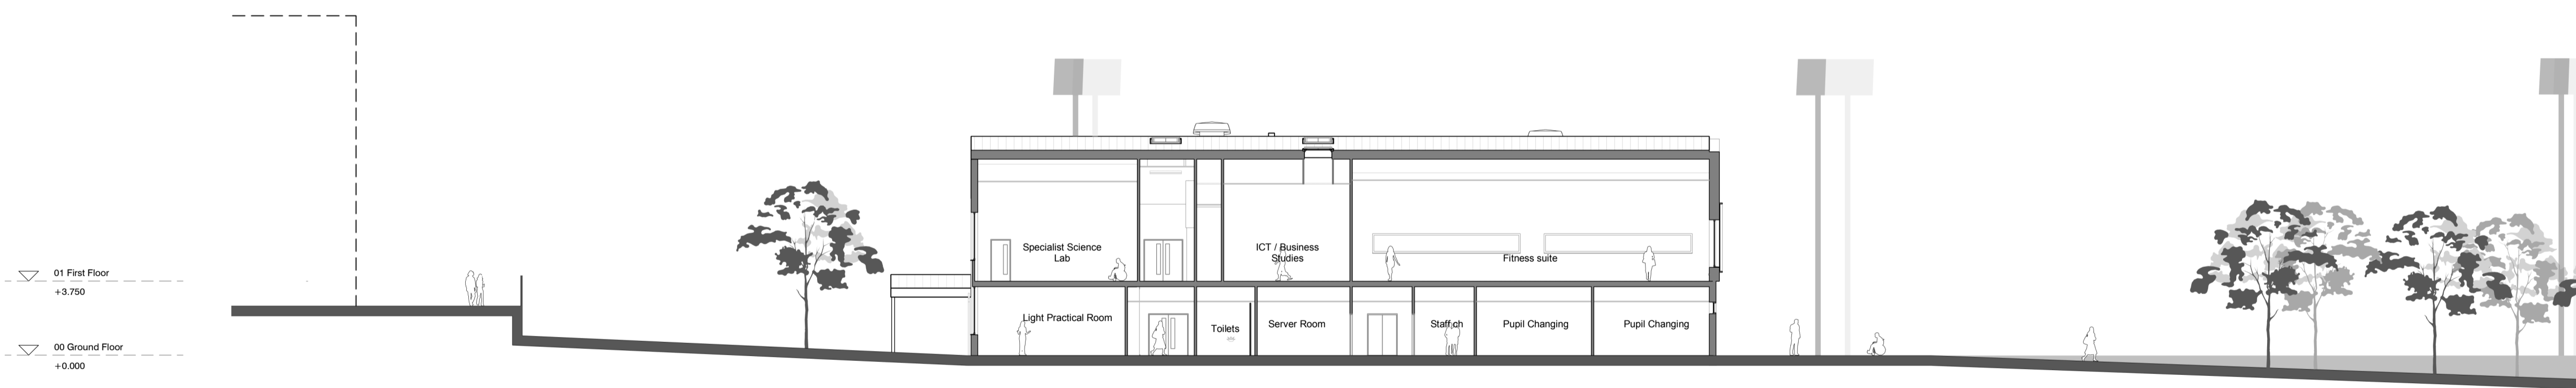

3 Section through 6th form and sports facilities
1:200

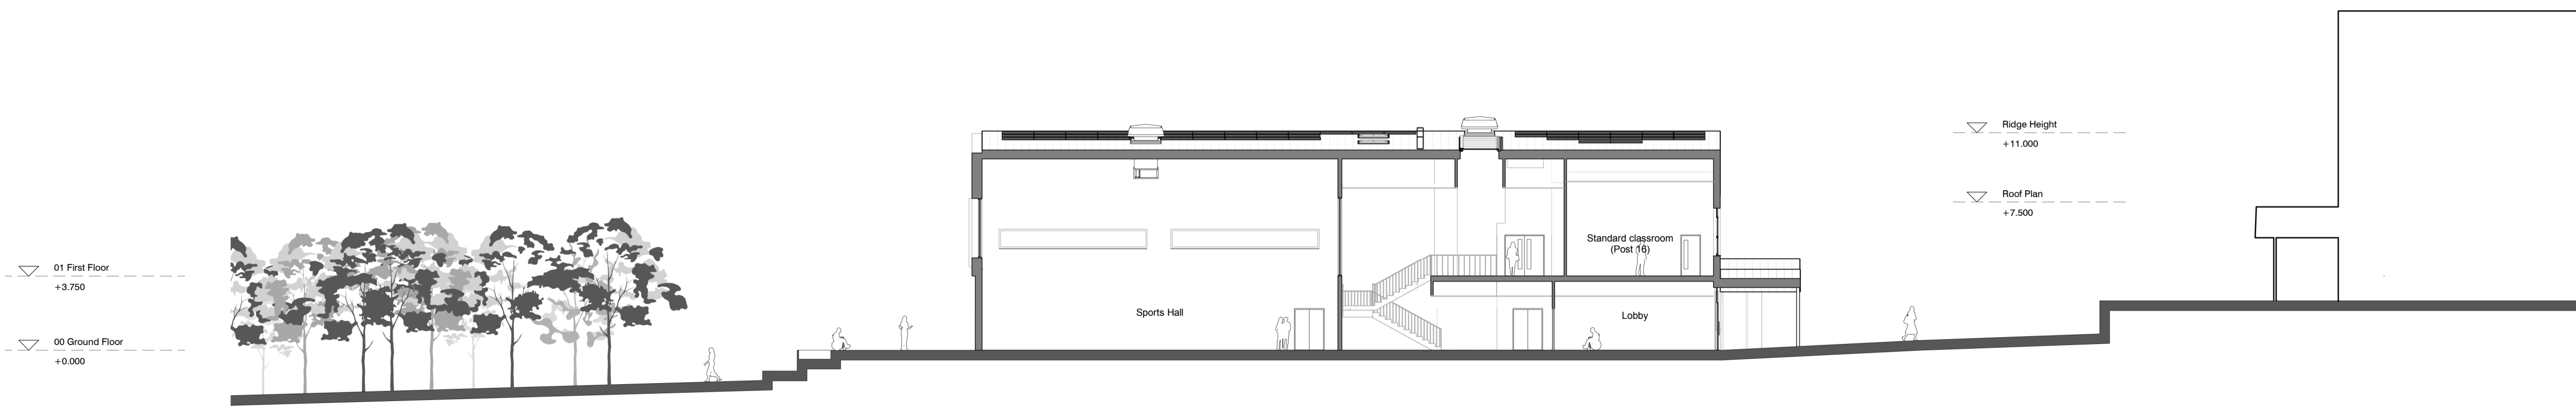

4 Section through Sports Hall and 6th Form
1:200



PL P1 05/06/17 Issued for PAC submission

STATUS	REV	DATE	DESCRIPTION	REVISOR
CLIENT				ERM
				CJ
				70327

CONSULTANT
STRIDE TREGLOWN
www.stridetreglown.com © Stride Treglown Limited 2016

PROJECT
Croesyceiliog Comprehensive School
Woodland Road
Croesyceiliog
Cwmbran
NP44 2YB

DRAWING TITLE
Sports, Hub and Sixth Form Building - Sections

SUITABILITY STATUS
PL : PLANNING

SCALE
1 : 200 @ A1

PROJECT | ORIGINATOR | ZONE | LEVEL | TYPE | ROLE | CLASSIFICATION | NUMBER | REVISION
70327-STL-V2-ZZ-DR-A-ZZZZ-03200 P1