

# **TORFAEN COUNTY BOROUGH COUNCIL**

**Monnow Court, Thornhill, Cwmbran, Torfaen**

## **GATING ORDER 2011**

### **Section 129 Highways Act 1980**

This Order is made by Torfaen County Borough Council ("the Council") in exercise of its powers under S.129A (1) of the Highways Act 1980 ("the Act") and all other existing powers being satisfied that the conditions set out in Section 129A(3) of the Act have been met, namely that premises adjoining or adjacent to the highway are affected by crime or anti social behaviour, that the existence of the highway is facilitating the commission of criminal offences or anti social behaviour and that it is in all the circumstances expedient to make the order for the purposes of reducing crime or anti social behaviour.

- 1 Except as provided in Article 2 to this Order pedestrian access along the public right of way known as Monnow Court, Thornhill, Cwmbran (Ordnance Survey Grid Reference: 327177 195801 to 327161 195810) ("the Highway") shown hatched red on the plan annexed to this Order and described in the schedule to this Order at any time shall be prohibited.
- 2 The restriction in Article 1 to this Order shall not apply to the owner or occupiers of premises known as 116 and 117 Monnow Court, Thornhill, Cwmbran or to any Police, Ambulance or Fire Service personnel acting in pursuance of statutory powers or duties or to any statutory undertaker gas, electricity, water or communications provider requiring access to their apparatus situated in the Highway, Council staff and its authorised contractors when in exercise of their duties or persons using the highway with the permission or at the direction of a duly authorised officer of the Council.
- 3 The installation, operation and maintenance of gates at Monnow Court, Thornhill, Cwmbran, Torfaen is hereby authorised and shown coloured black on the attached plan. The maintenance of the gates will be the responsibility of The Neighbourhood Services Department, Torfaen County Borough Council, Central Depot, Panteg Way, New Inn, Pontypool. The operation of the gates (e.g. locking and unlocking) will be the responsibility of the owners or occupiers listed in Article 2 of this Order.
- 4 The Order shall come into operation on 01 July 2011 and may be cited as Torfaen County Borough Council (Monnow Court, Thornhill, Cwmbran, Torfaen) Gating Order 2011.

Highway to be Gated

The section of footpath that runs in a north westerly direction between numbers 116 and 117 Monnow Court from the boundary of numbers 116 and 117 Monnow Court to the rear boundaries for an approximate distance of 179 metres.


Given under the Common Seal of Torfaen County Borough Council  
this 23<sup>rd</sup> day of June 2011.

The Common Seal of TORFAEN  
COUNTY BOROUGH COUNCIL  
was hereunto affixed in the  
presence of:



Authorised Officer

  
.....

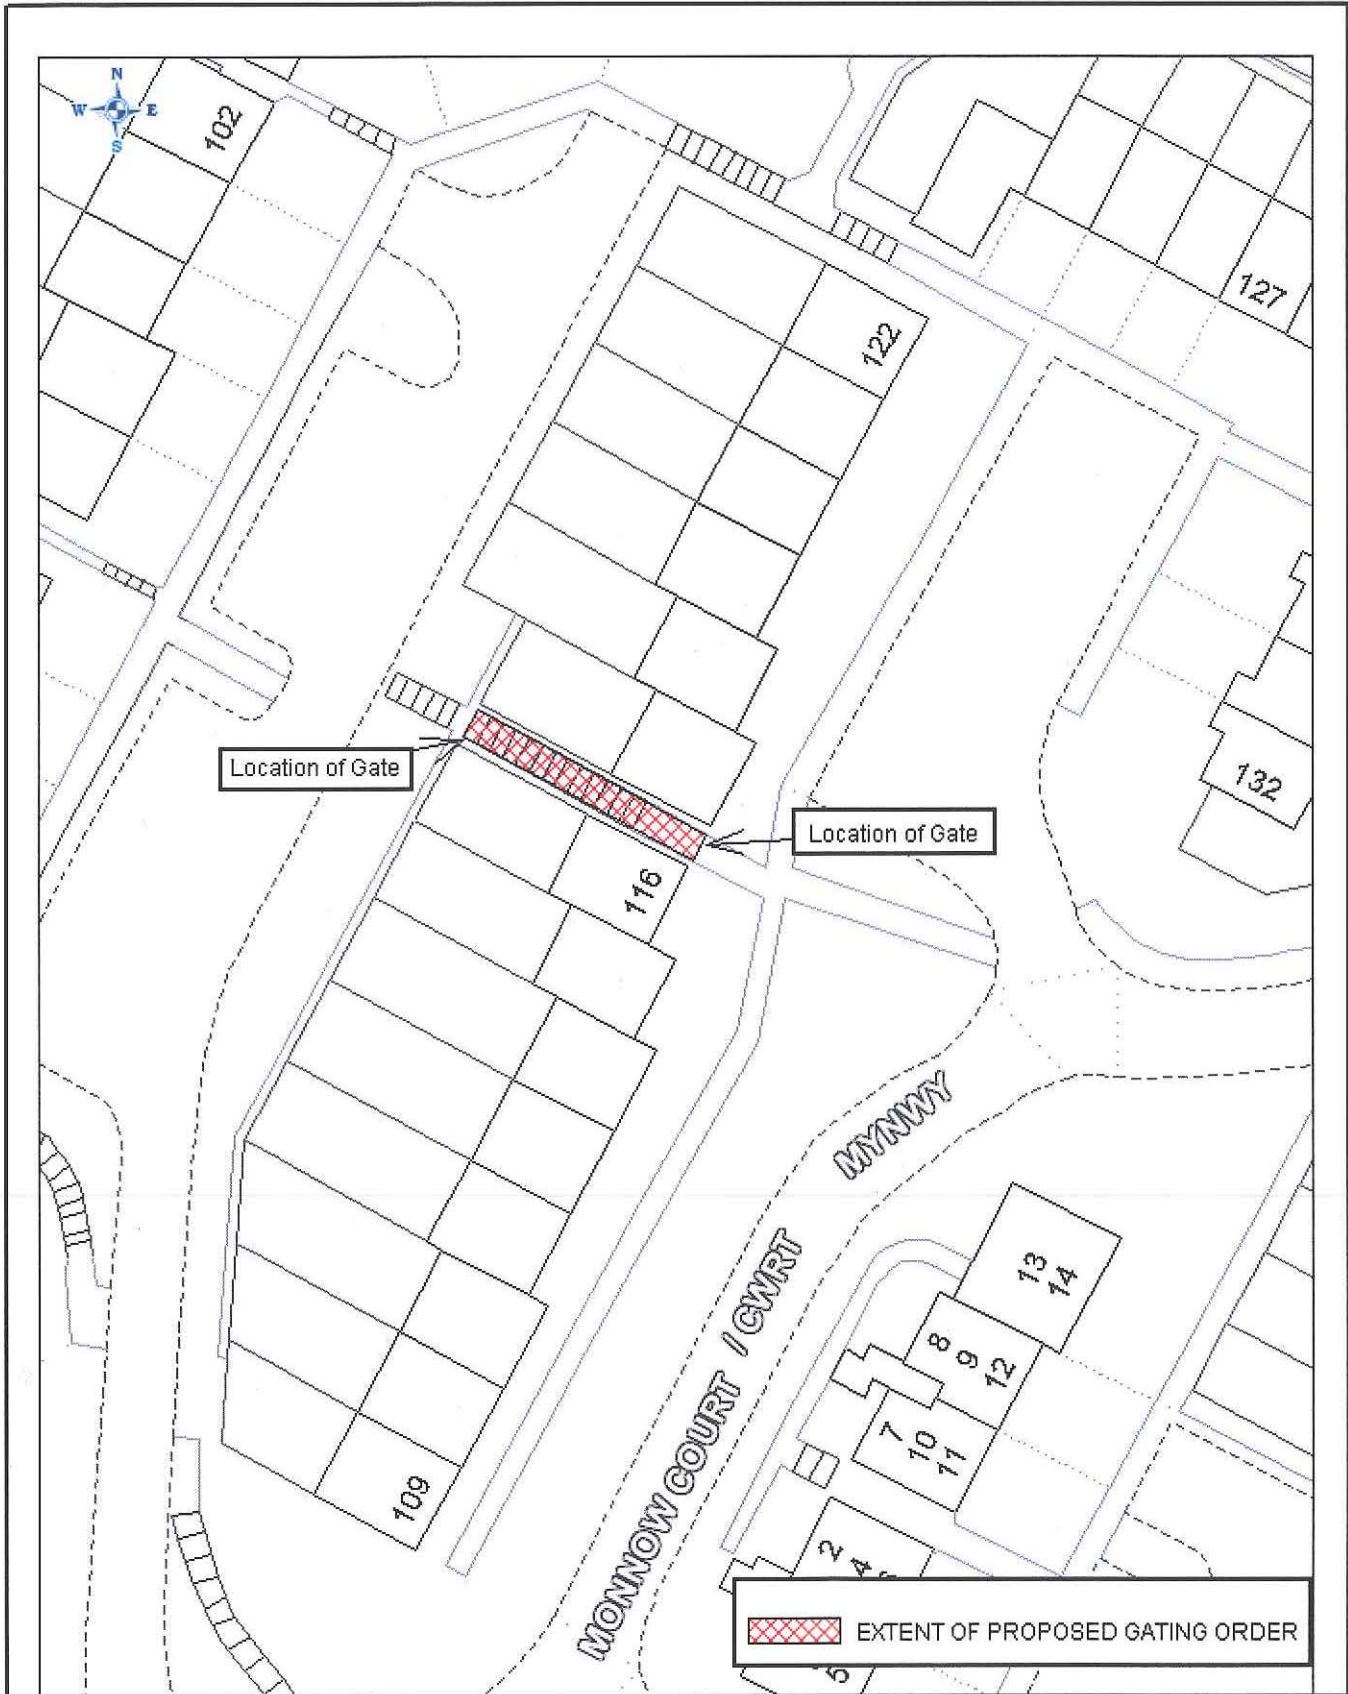

**TORFAEN  
COUNTY  
BOROUGH**



**BWRDEISTREF  
SIROL  
TORFAEN**

**OPERATIONAL SERVICES DEPARTMENT**

IAN COLBOURNE, FCOA  
CHIEF OFFICER OPERATIONAL SERVICES

Drawing Title

**PROPOSED GATING ORDER,  
FOOTPATH BETWEEN No'S 116 & 117, MONNOW COURT,  
THORNHILL, CWMBRAH**

Date

28.02.11

Scale

1:500

Drawn

SED

Checked

PW

Drwg. No.

3/a

(C) Crown Copyright.

LICENCE No LA 00020L (1999)

(C) Harri Trantyr Goron.

RHIF Y TRAWYDDDED LA 00020L (1999)

This drawing must not be scaled. The Contractor should check all dimensions before commencing work and report any errors or omissions to the Engineer.